


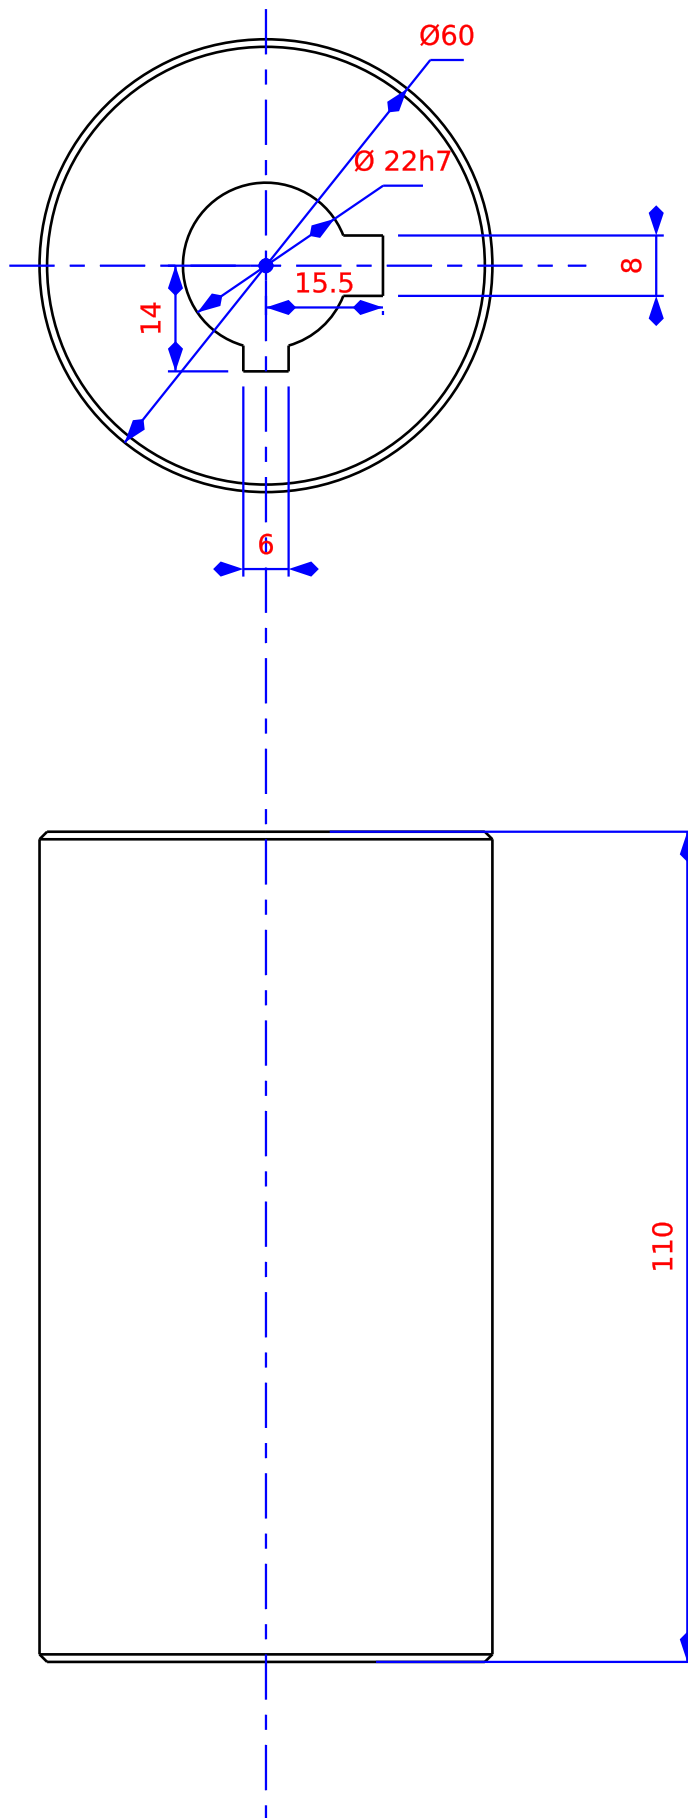

Heading:

New Coupling

Construction Van de Walle

J.Parijslaan 30
B-9940 Evergem
Belgium
tel: +32.92.53.58.58
fax: +32.92.53.71.72
mailto: ghislain@vdwalle.com

Drawn by: gvdw

Client: Norte

Date: 11/04/2018

Material:

Drawing nr.:180411/05

Tolerances:DIN7168 mittel

Format:A4