


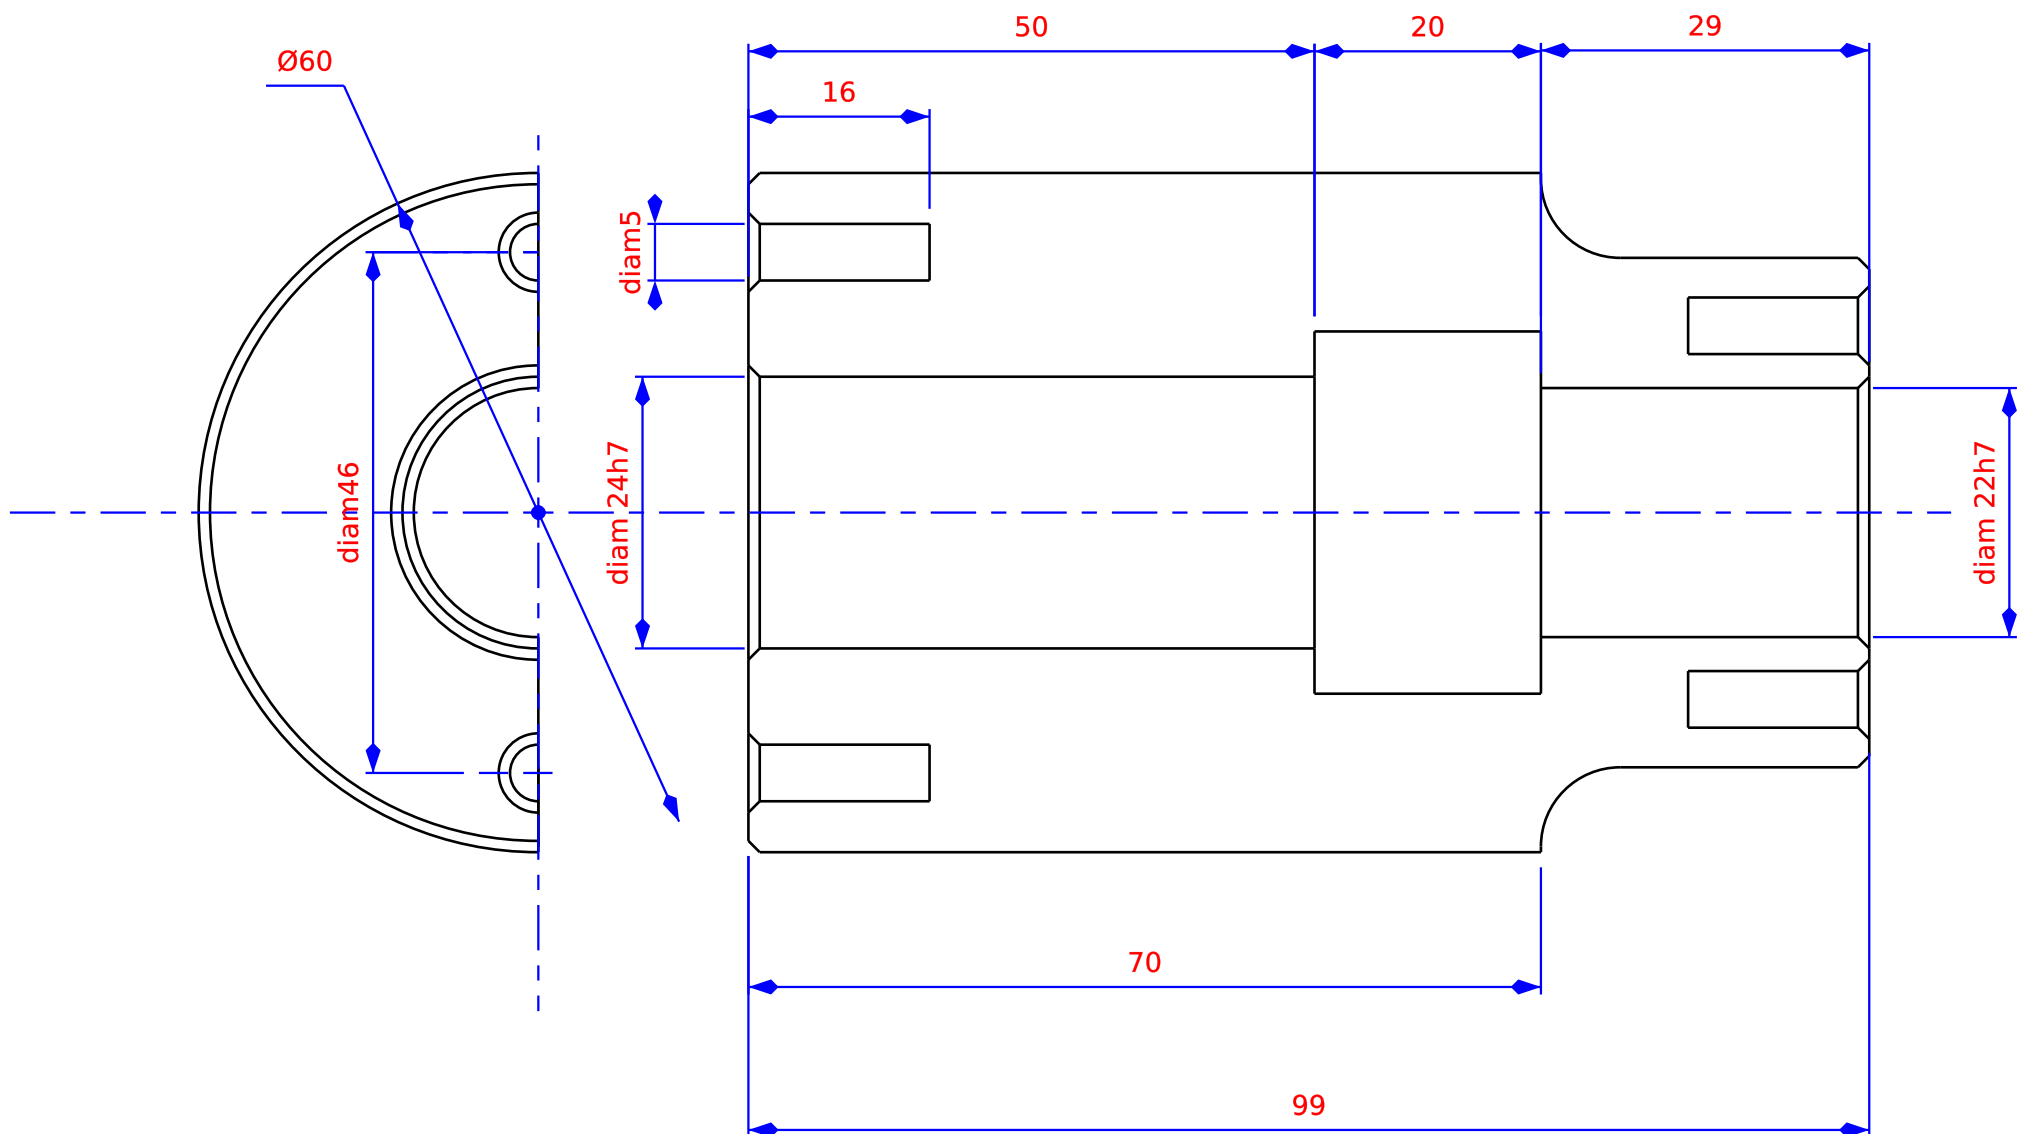

Heading:

Coupling Existing

Construction Van de Walle

J.Parijslaan 30
B-9940 Evergem
Belgium
tel: +32.92.53.58.58
fax: +32.92.53.71.72
mailto: ghislain@vdwalle.com

Drawn by: gvdw

Client: Norte

Date: 09/04/2018

Material: 42CrNiMo-4V

Drawing nr.: 180409/02

Tolerances: DIN7168 mittel

Format: A4